




Side Elevation

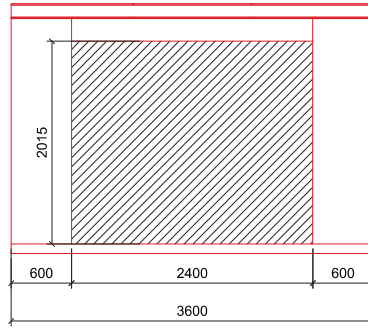


Front Elevation

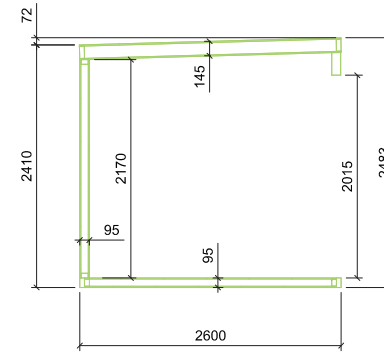


Section

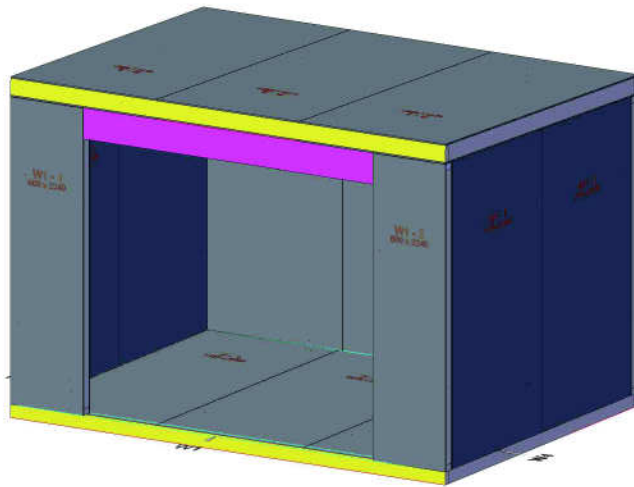


Iso

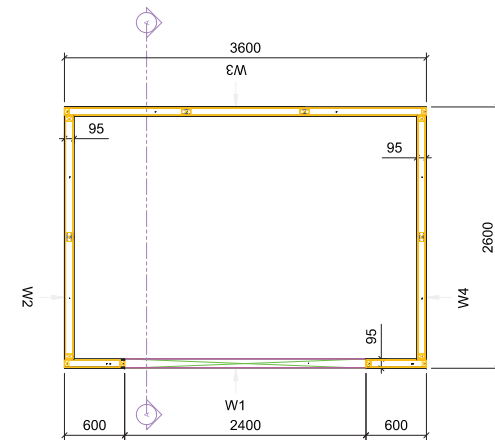


Plan


Size: Cadnam 3.6 x 2.6			
SIPAddress: SIPS UK MODEL			
 SIPS UK Ltd Unit 1 Sanders Lodge Ind. Est Willingborough Road Rushden, Northants NN10 6BQ	Scale: NTS	Drawing Number:	
	Drawn by: NP		
	Date: 09/02/2021	Rev:	
	Title: Plan, Iso & Section		
ANY DISCREPANCIES OR QUERIES TO BE CHECKED BEFORE PROCEEDING			

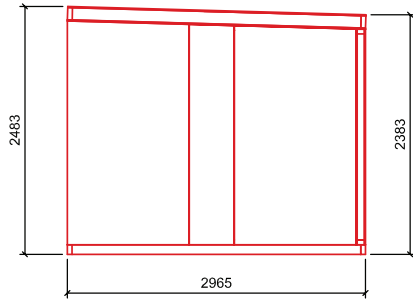


Side Elevation

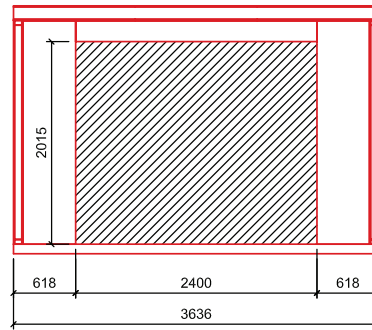


Front Elevation

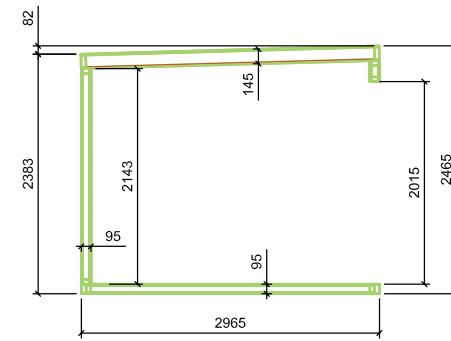

Section

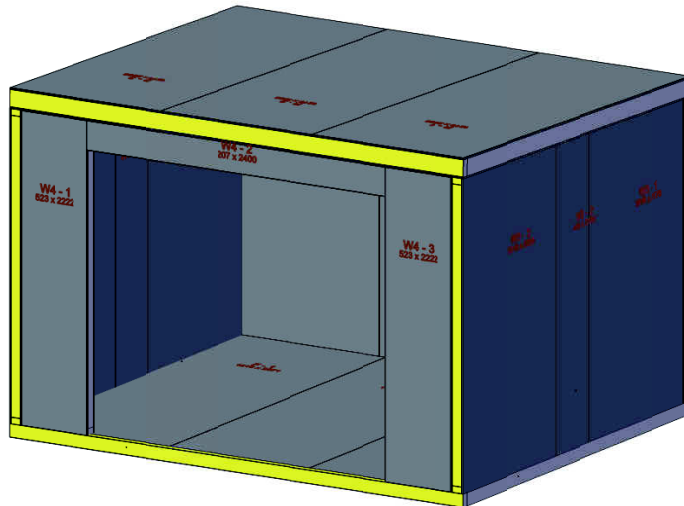


Iso

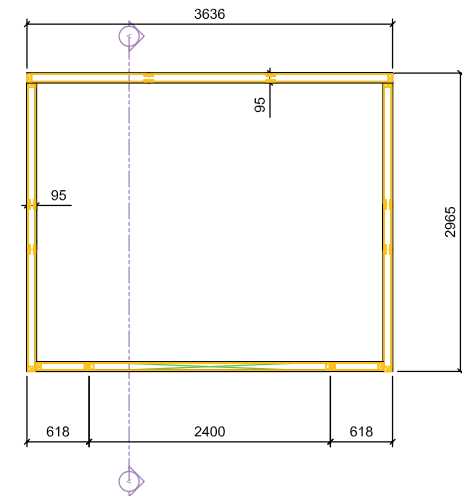


Plan

Style: Cadnam 3.6 x 3	
Site Address: SIPS UK MODEL	
Scale: NTS	Drawing Number: 3.6 x 3
Drawn by: NP	Rev:
Date: 09/02/2021	
Title: Plan, Elevations, Section & Iso	
ANY DISCREPANCIES OR QUERIES TO BE CHECKED BEFORE PROCEEDING	




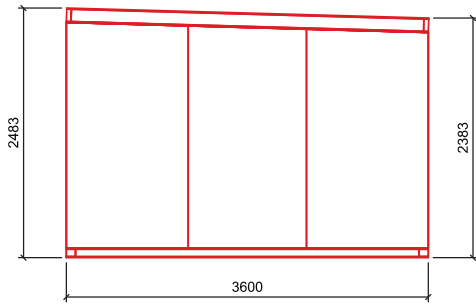


Side Elevation

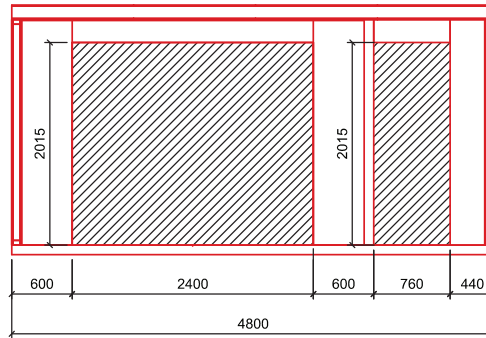


Front Elevation

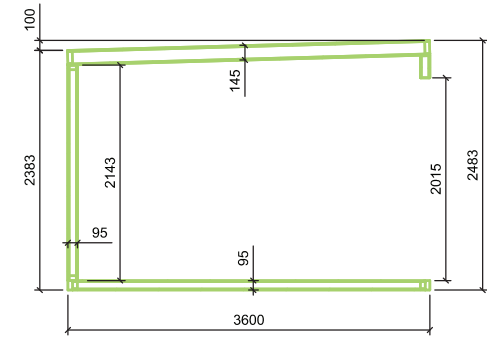


Section

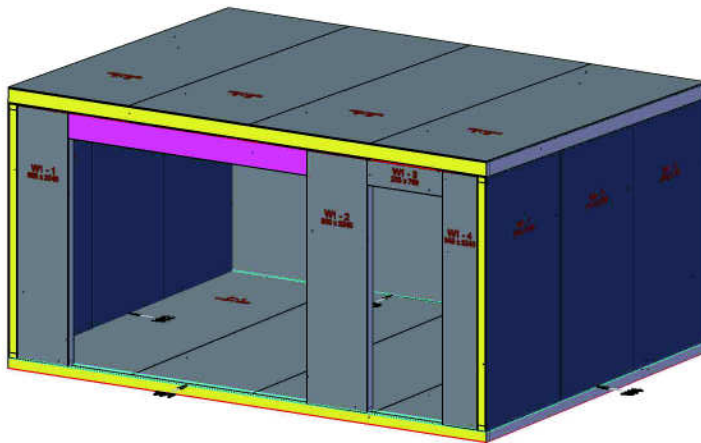

Iso

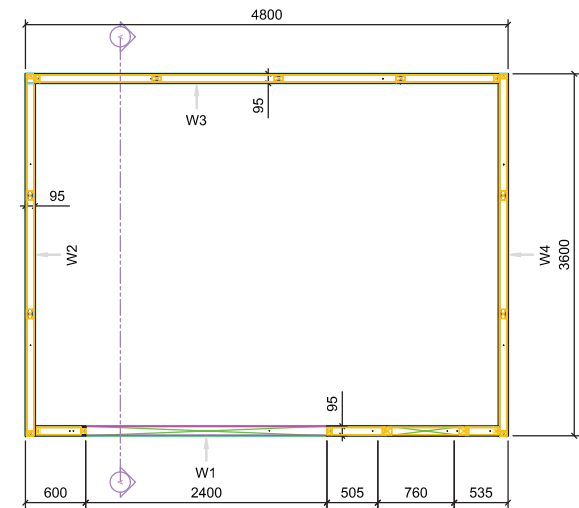

Plan

Site: Cadnam 4.8 x 3.6		
SIPS Address: SIPS UK MODEL		
 <p>SIPS UK Ltd Unit 1 Sandars Lodge Ind. Est Wellington Road Rushden, Northants NN10 6BQ</p>	Scale: NTS	Drawing Number:
	Drawn by: NP	Rev:
	Date: 10/02/2021	
	Title: Plan, Elevations, Section & Iso	

ANY DISCREPANCIES OR QUERIES TO BE CHECKED BEFORE PROCEEDING